




REVISION RECORD					
NO	DATE	FROM	TO	BY	CK

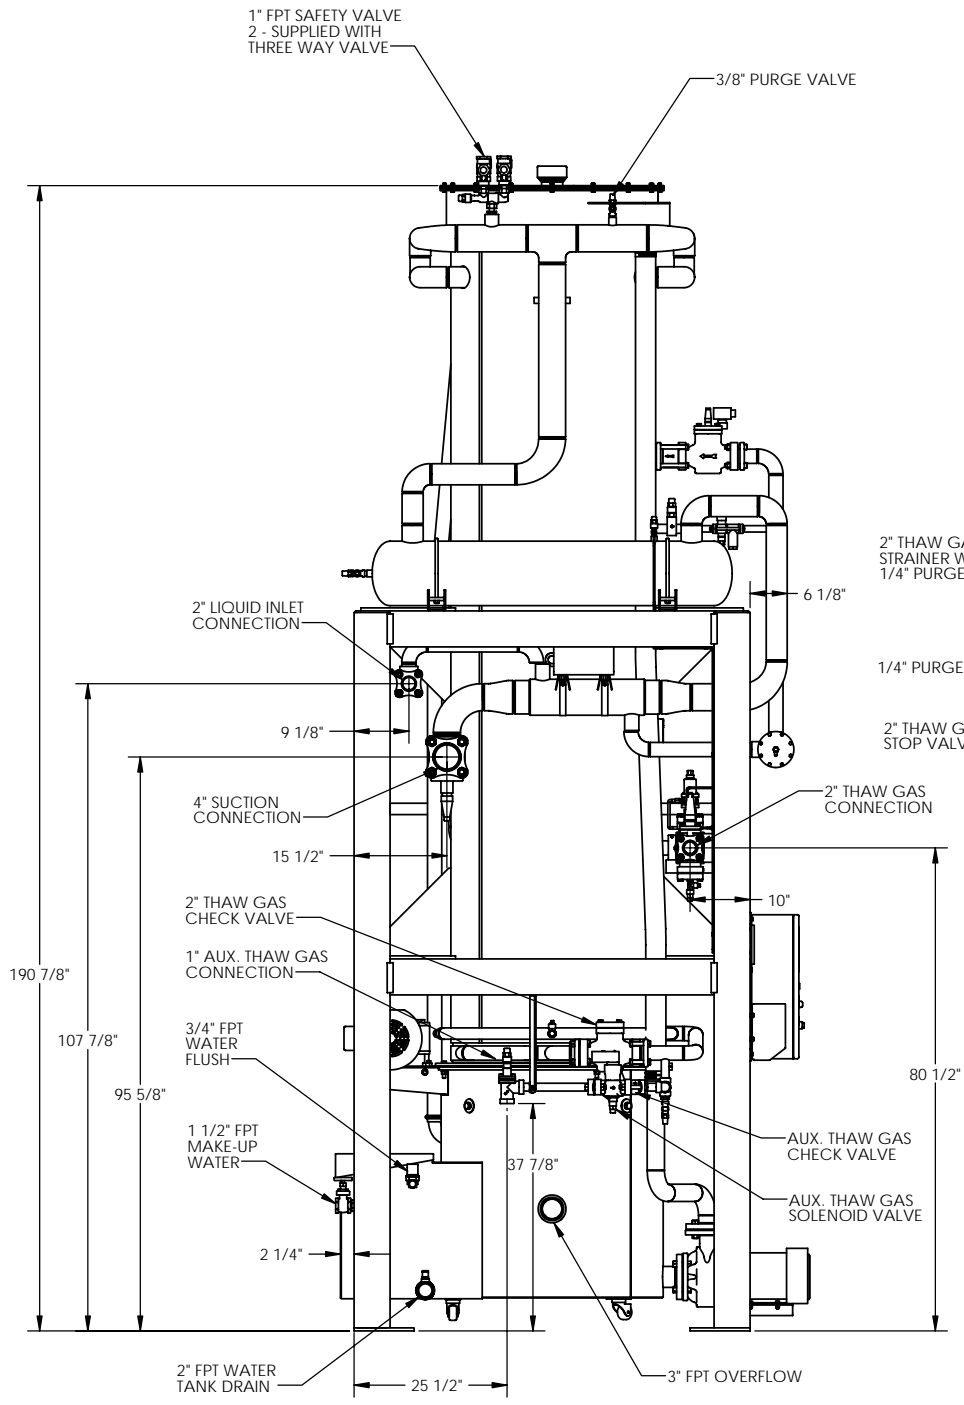



LEFT SIDE

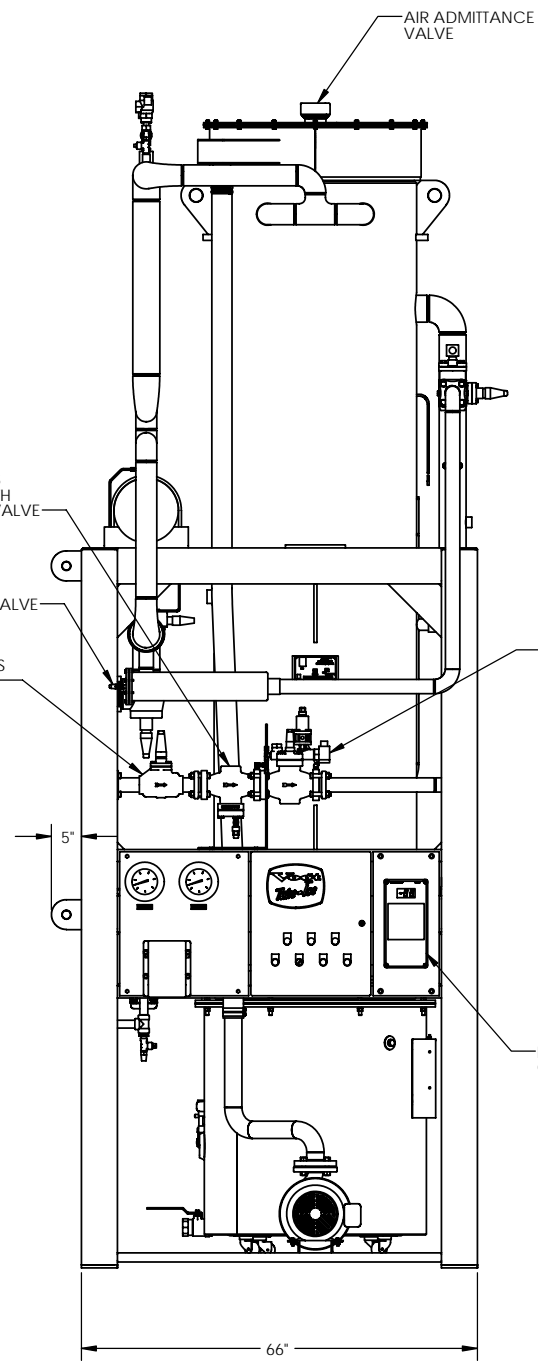

FRONT ELEVATION

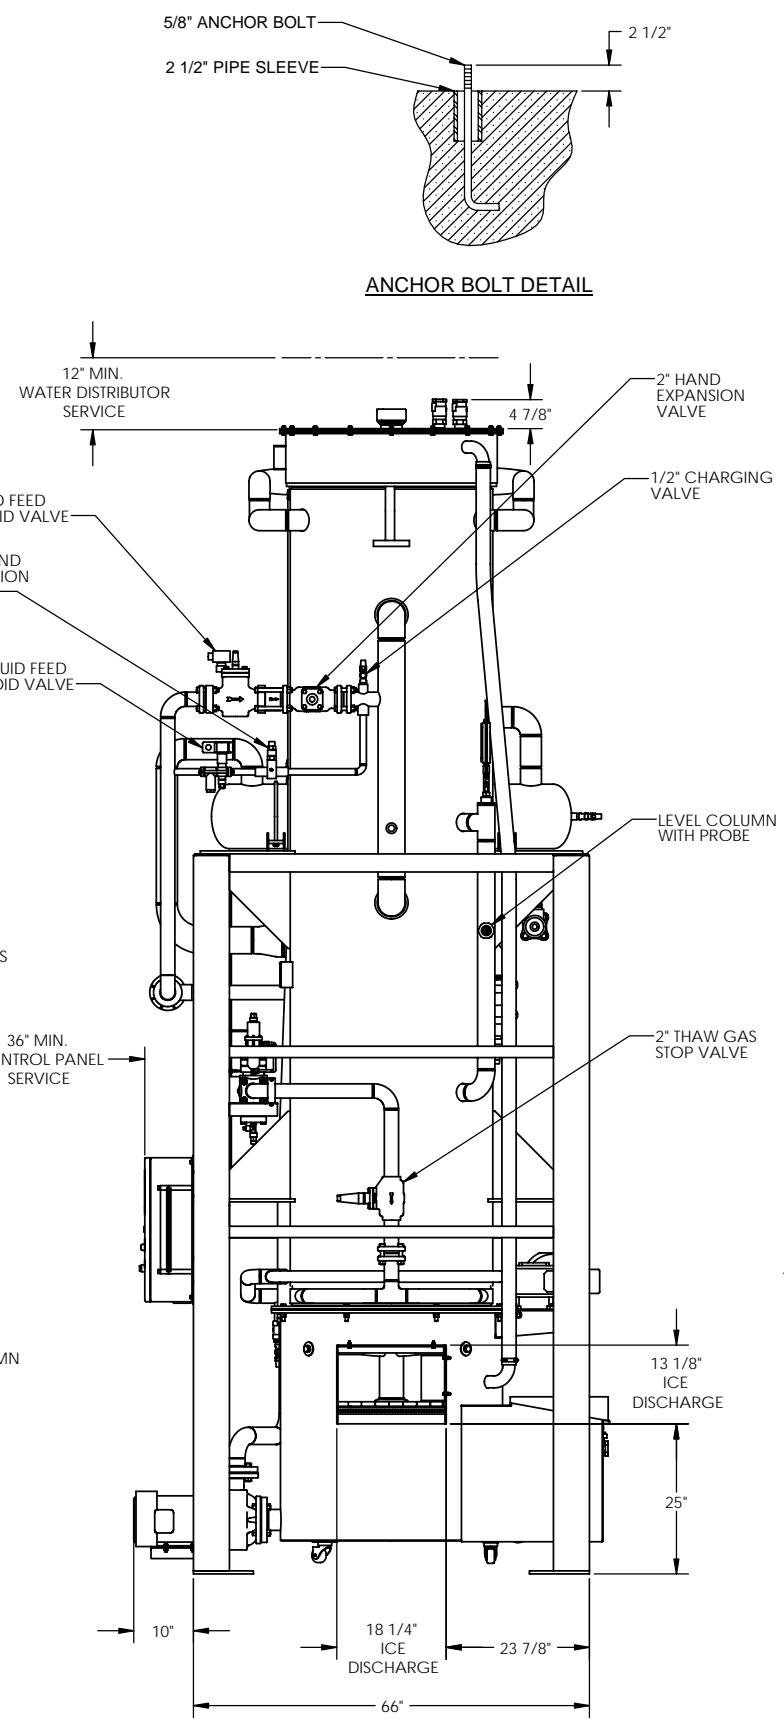

RIGHT SIDE

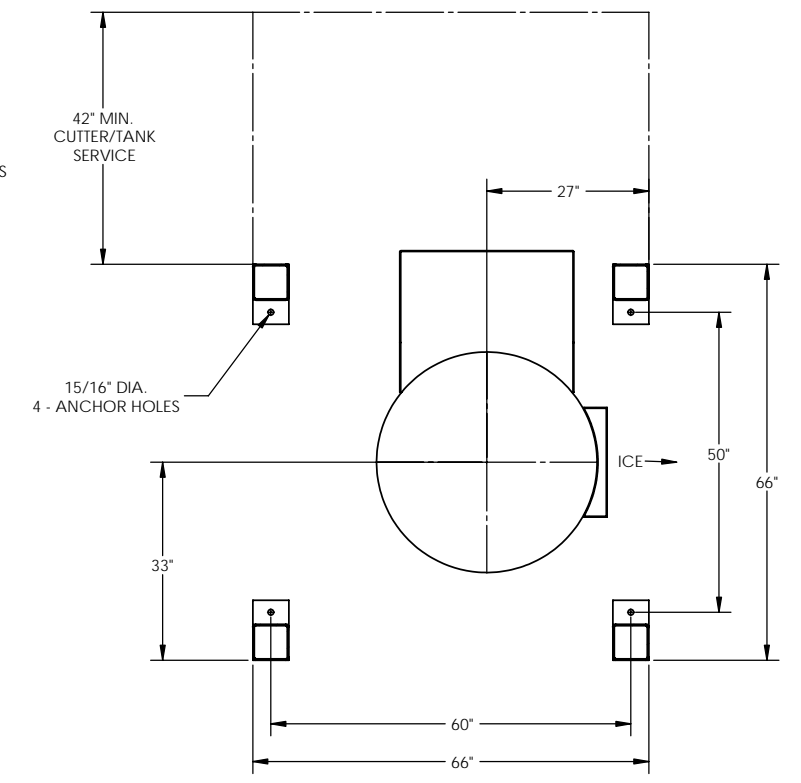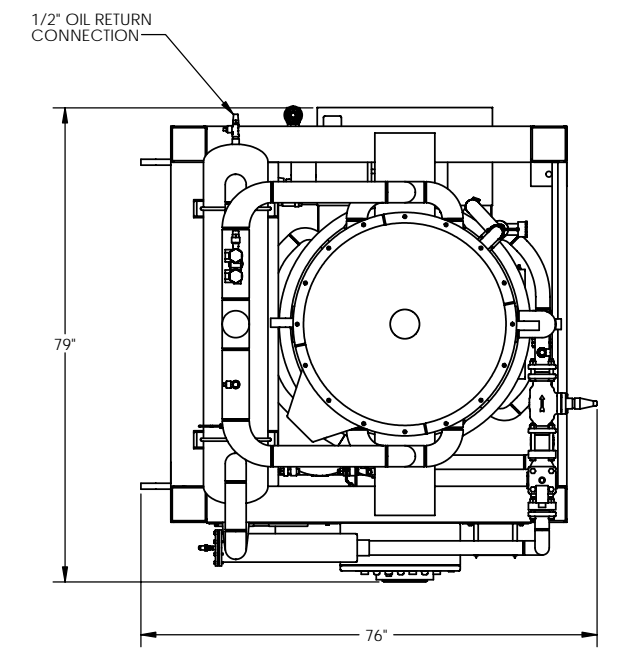

FOUNDATION PLAN

This drawing contains TUBE ICE, LLC confidential and proprietary information and should not be distributed or disclosed in whole or in part, except with the express written permission of TUBE ICE, LLC.

EVERY ANCHOR BOLT SHALL BE TO THE SAME SPECIFICATION AS THE ANCHOR BOLTS SHOWN IN THIS DRAWING. ALL DIMENSIONS ARE TO FACE UNLESS OTHERWISE SPECIFIED. ALL DIMENSIONS ARE IN INCHES UNLESS OTHERWISE SPECIFIED. ALL DIMENSIONS ARE TO FACE UNLESS OTHERWISE SPECIFIED.

© 2010 TUBE ICE, LLC. All rights reserved as an invention and trade secret.

DWN. BY	LOGSDON	<p>TUBE ICE, LLC 1000 W. GRIMSBY AVE., LOUISVILLE, KY, 40210</p> <p>P34FL TUBE ICE MACHINE ALL TUBE SIZES (CARBON STEEL CONSTRUCTION)</p> <p>CUSTOMER DRAWING DRG. NO. 81661</p>
CKD. BY		
RLSD. BY		
DATE	12/01/04	
SCALE	NONE	
		SHEET 1 OF 1